

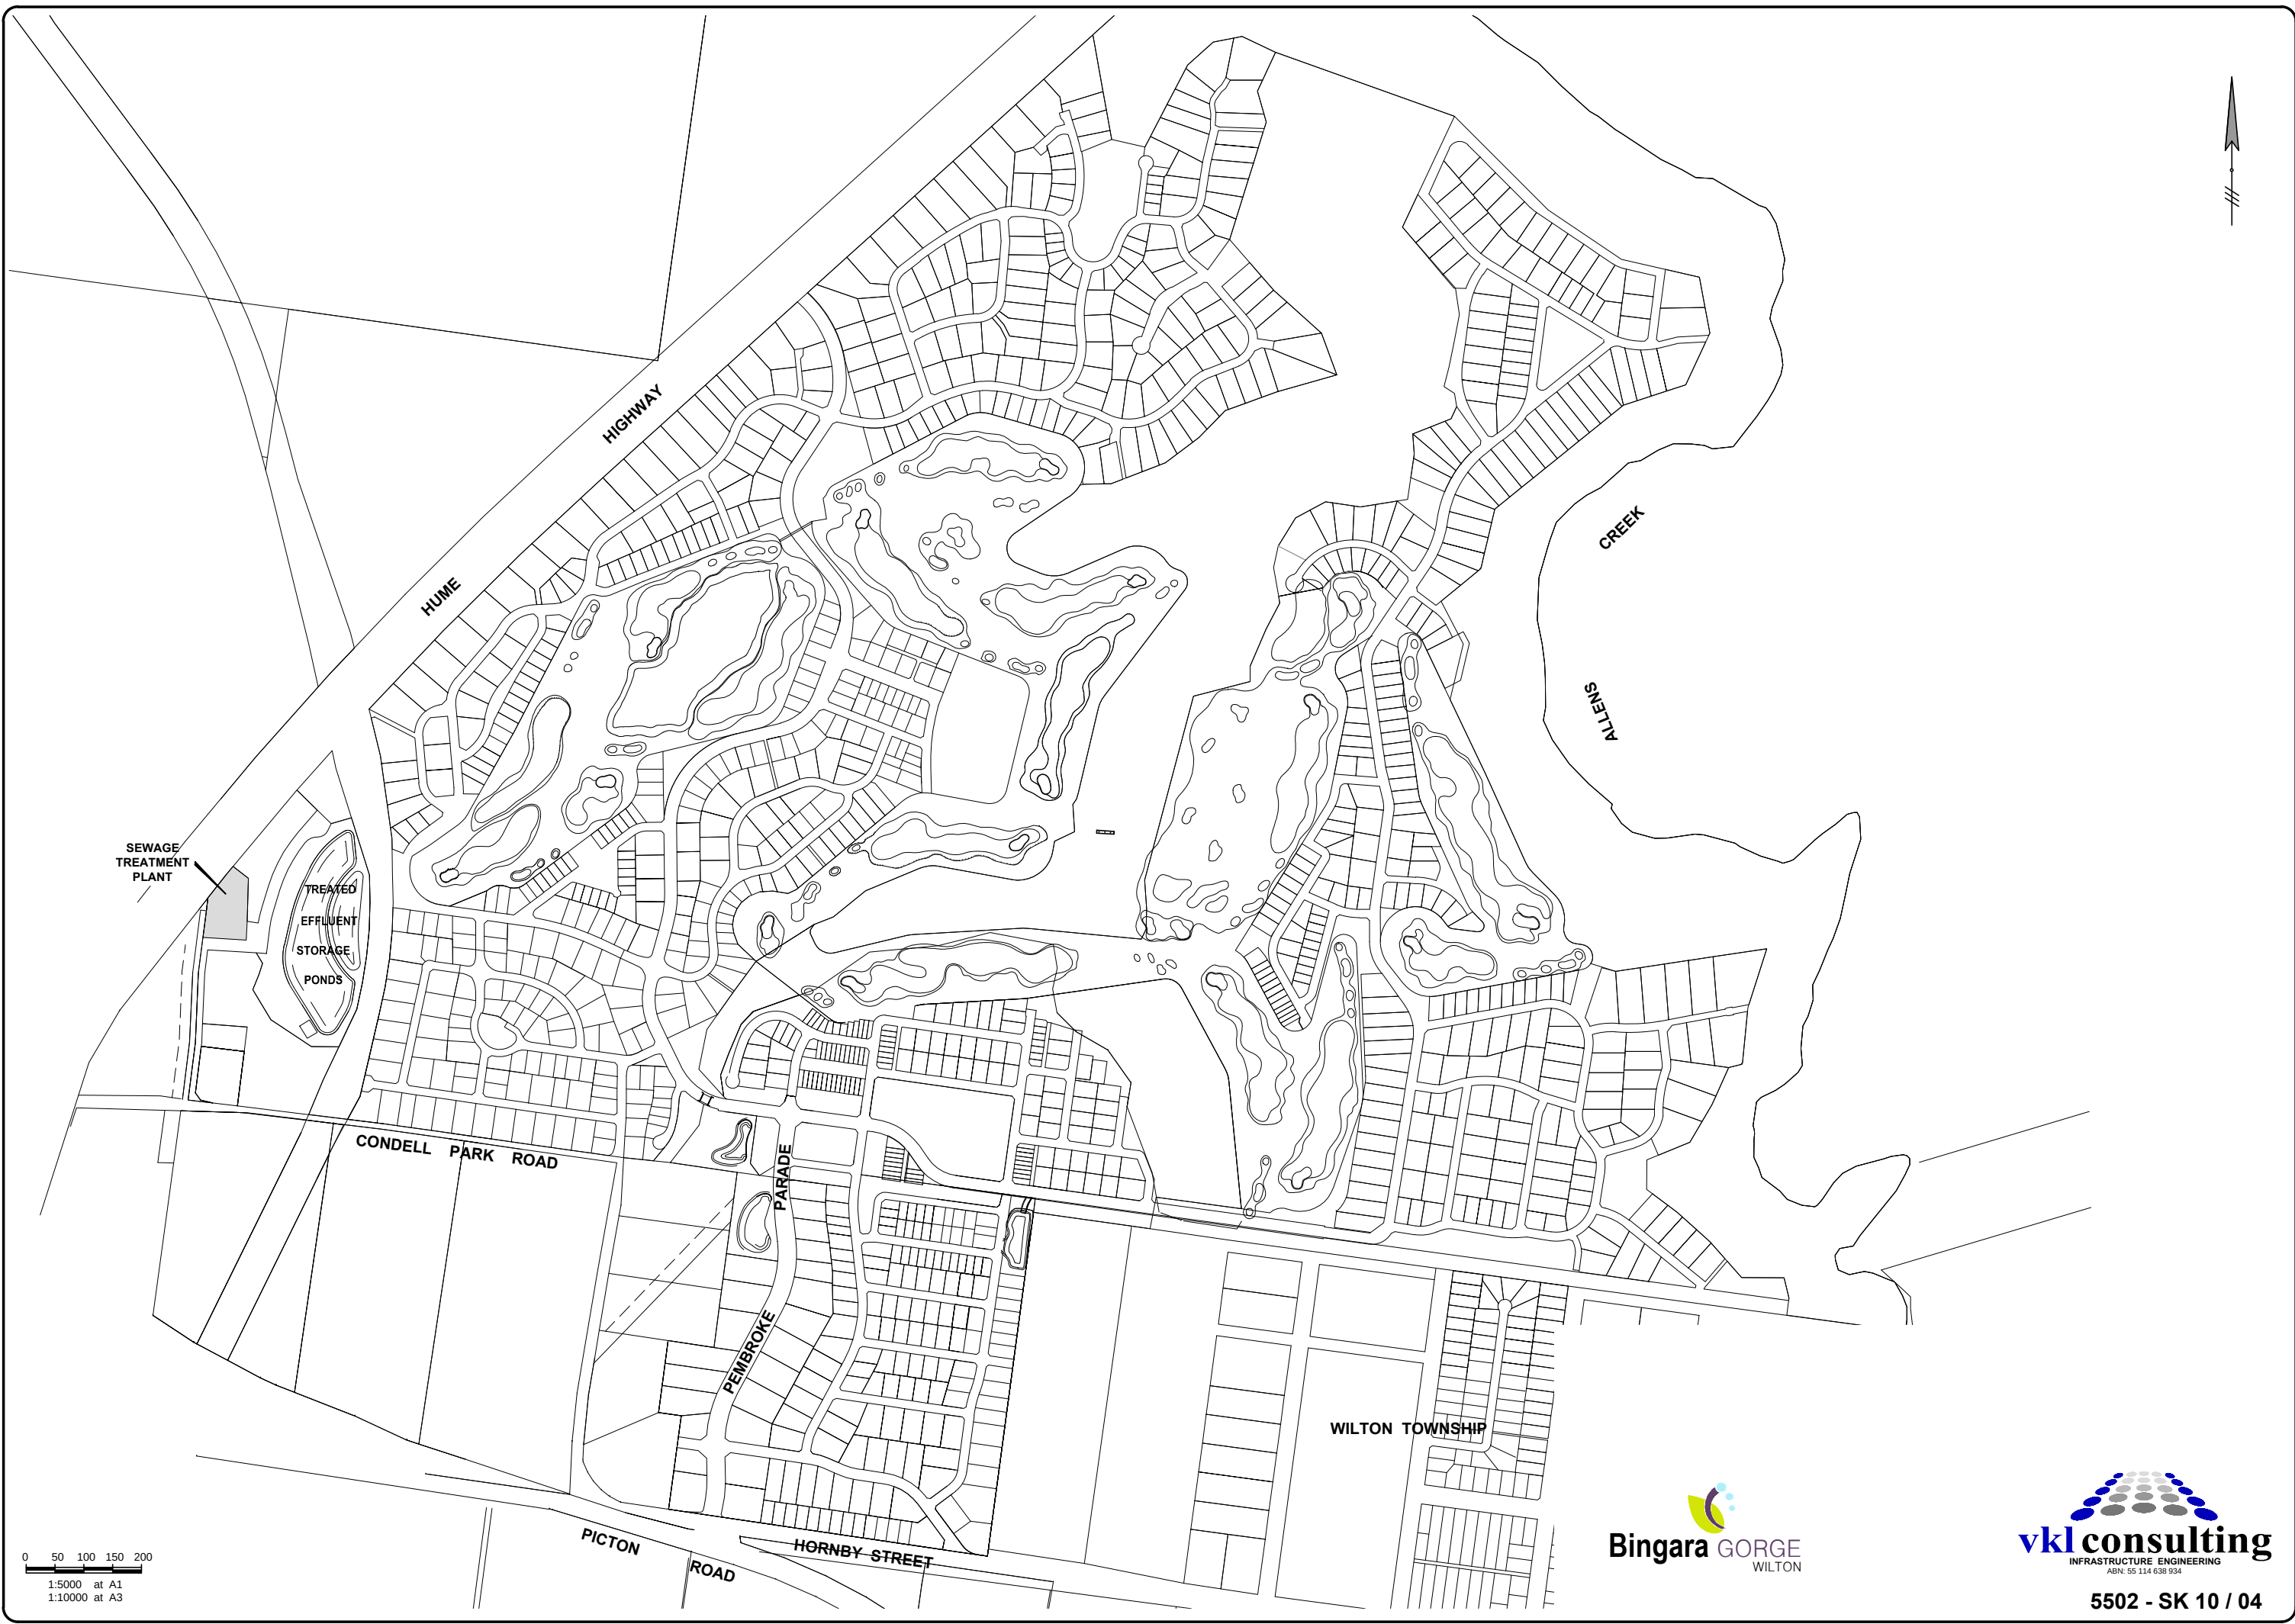


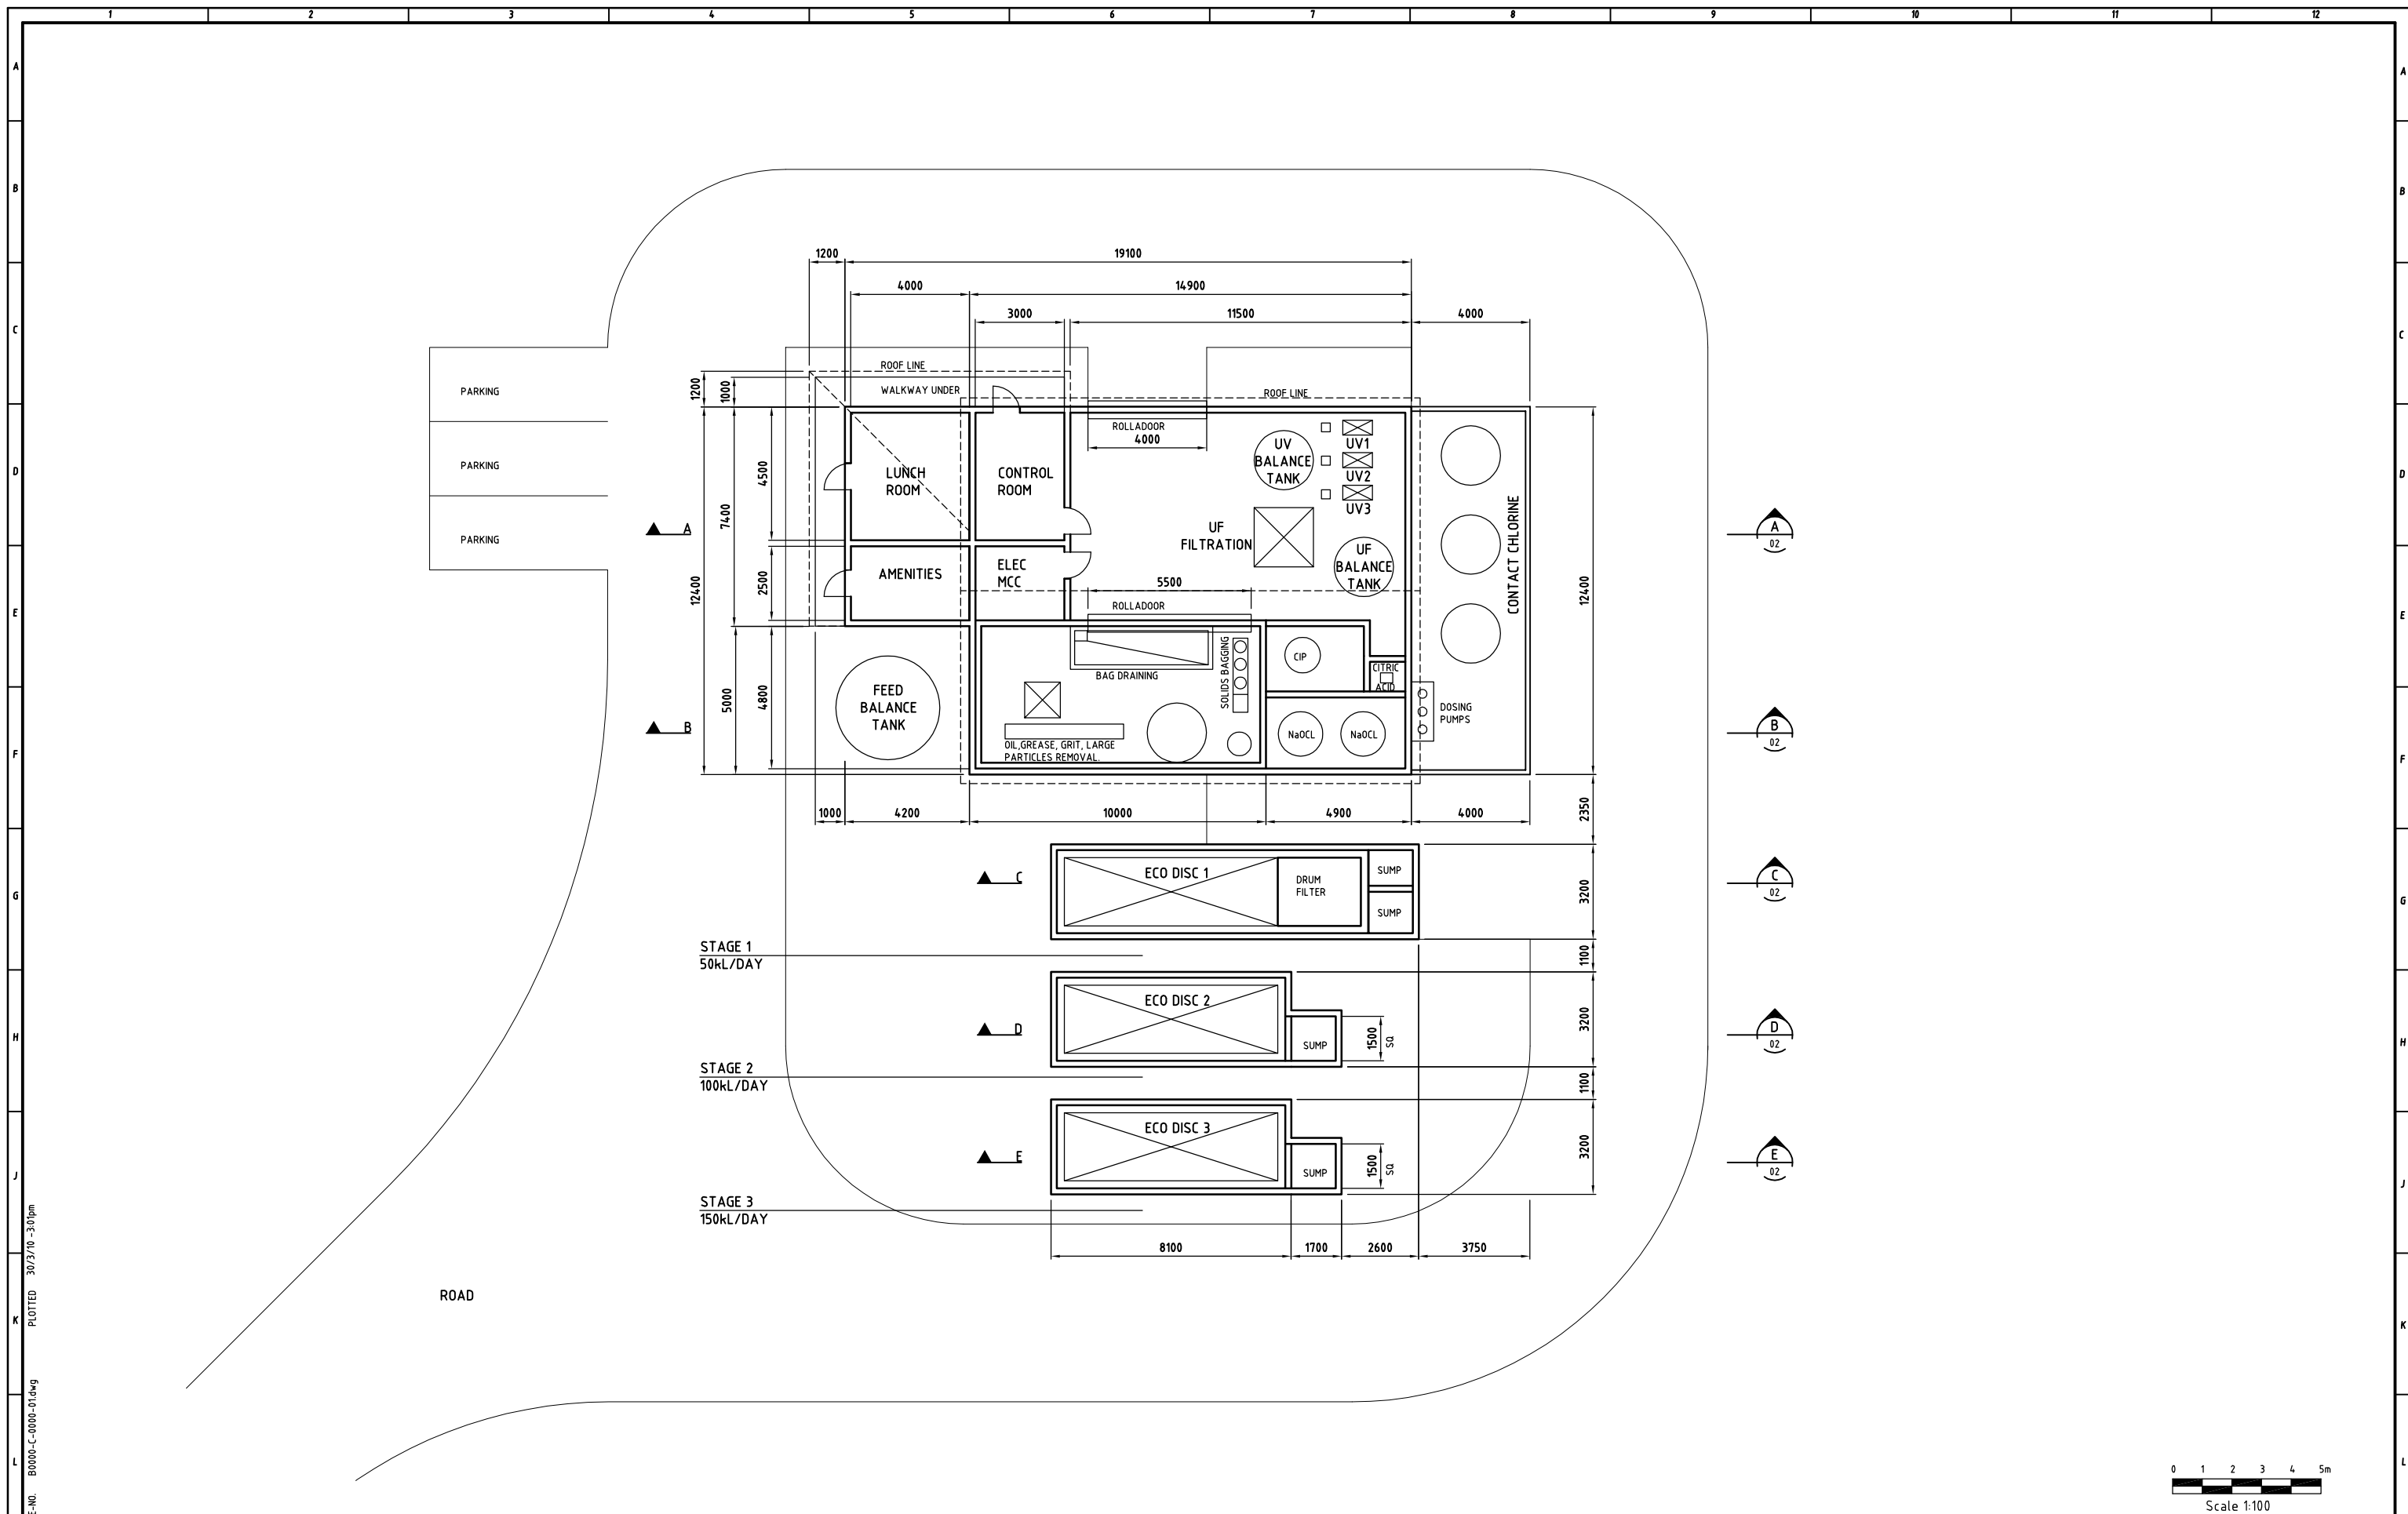

[illegible]

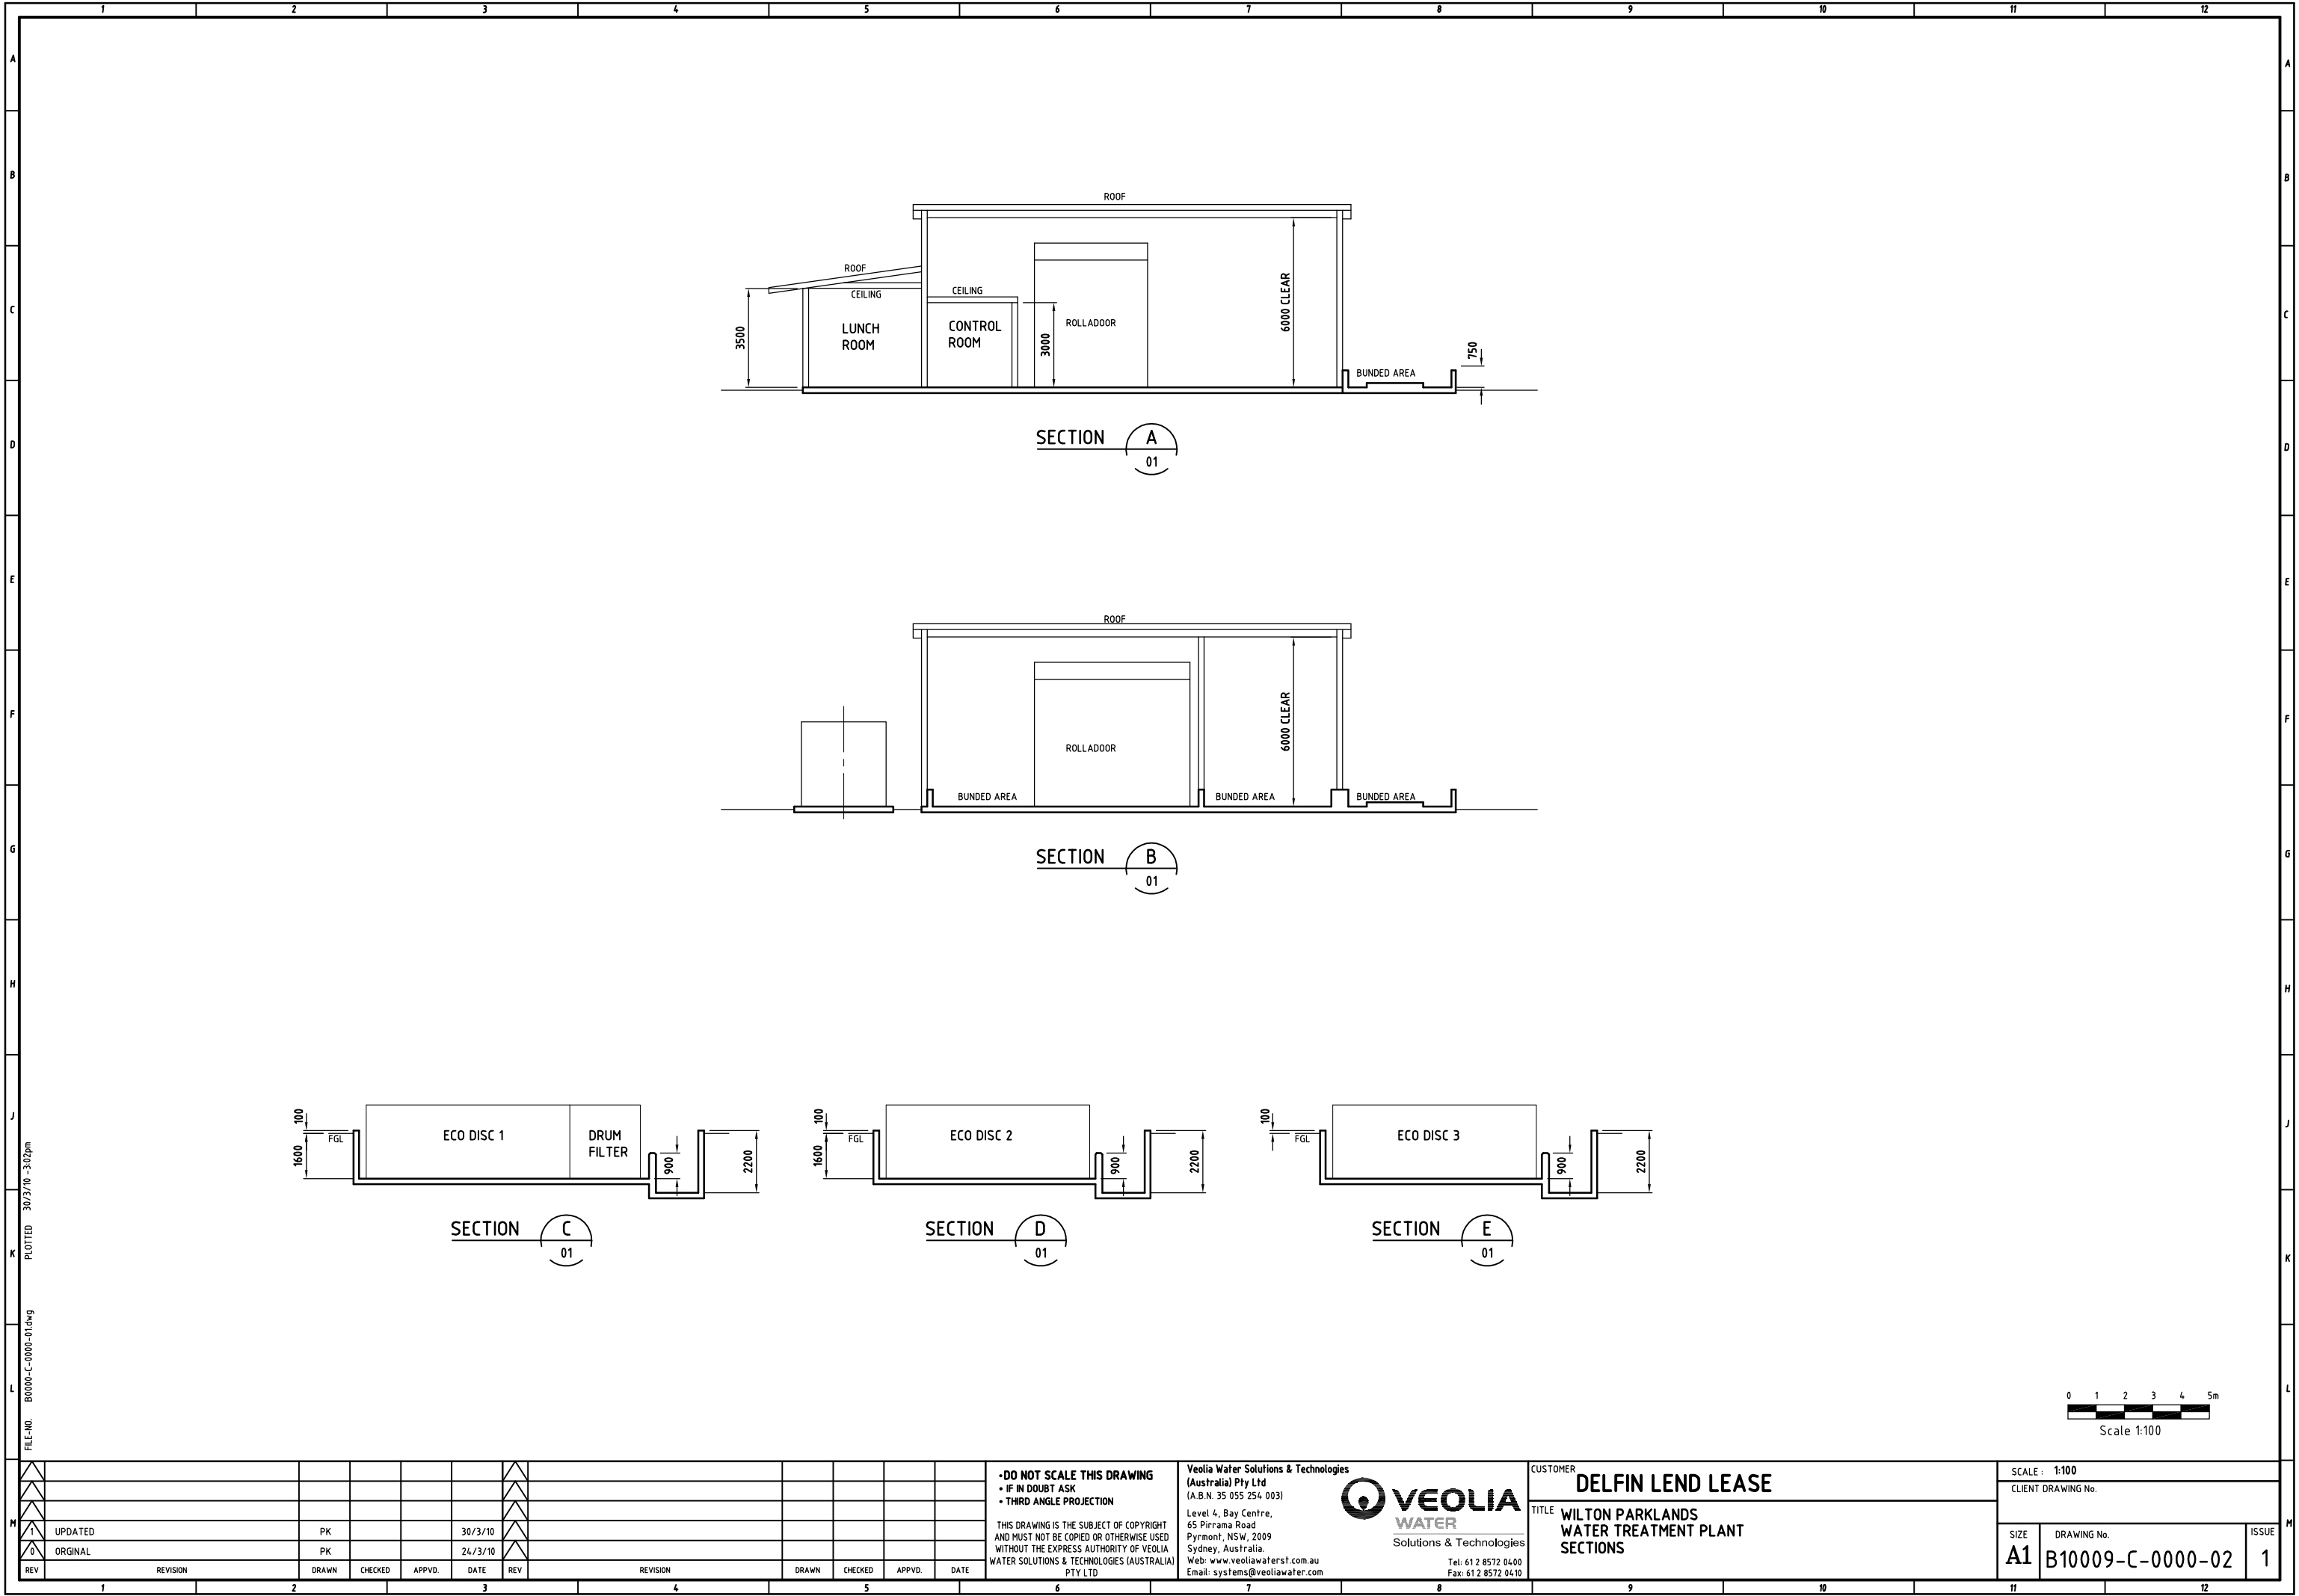

FILE-NO. B0000-C-0000-01.dwg PLOTTED 30/27/10 - 3:02pm

1	2	3	4	5	6	7	8	9	10	11	12
REV	REVISION	DRAWN	CHECKED	APPVD.	DATE	REV	REVISION	DRAWN	CHECKED	APPVD.	DATE
1	UPDATED	PK			30/3/10	1					
0	ORIGINAL	PK			24/3/10	0					

•DO NOT SCALE THIS DRAWING
• IF IN DOUBT ASK
• THIRD ANGLE PROJECTION

THIS DRAWING IS THE SUBJECT OF COPYRIGHT AND MUST NOT BE COPIED OR OTHERWISE USED WITHOUT THE EXPRESS AUTHORITY OF VEOLIA WATER SOLUTIONS & TECHNOLOGIES (AUSTRALIA) PTY LTD

Veolia Water Solutions & Technologies
(Australia) Pty Ltd
(A.B.N. 35 055 254 003)
Level 4, Bay Centre,
65 Pirrama Road
Pyrmont, NSW, 2009
Sydney, Australia
Web: www.veoliawaterst.com.au
Email: systems@veoliawater.com

VEOLIA
WATER
Solutions & Technologies

Tel: 61 2 8572 8400
Fax: 61 2 8572 8410

CUSTOMER		Delfin Lend Lease		SCALE : 1:100	
TITLE		WILTON PARKLANDS WATER TREATMENT PLANT SECTIONS		CLIENT DRAWING No.	
SIZE	DRAWING No.	ISSUE			
A1	B10009-C-0000-02	1			

